

SEE SHEET 3

APPROVED BY THE NORFOLK PLANNING BOARD.
DATE : _____

I CERTIFY THAT THIS PLAN COMPLIES WITH THE RULES AND REGULATIONS OF THE REGISTRY OF DEEDS.


JAMES M. DUNN, P.L.S. #27877

NOTE :
GRADING IS AS INDICATED ON THE APPROVED SITE PLAN.

LEGEND

- FIRE HYDRANT
- WATER GATE
- CATCH BASIN
- SEWER MANHOLE
- DRAIN MANHOLE
- TELEPHONE MANHOLE
- ELECTRIC TRANSFORMER
- LIGHT POLE
- PROPOSED CONCRETE CURB
- PROPOSED BITUMINOUS BERM
- EDGE OF TREELINE
- FIELDSTONE WALL
- WATER SERVICE
- SEWER LINE
- GAS SERVICE
- DRAIN LINE
- UNDERGROUND WIRES
- EXISTING CONTOUR
- PROPOSED CONTOUR

OWNED BY :
ROY NORFOLK PROPERTY LLC
ONE JOFRAN WAY
NORFOLK, MASSACHUSETTS 02056

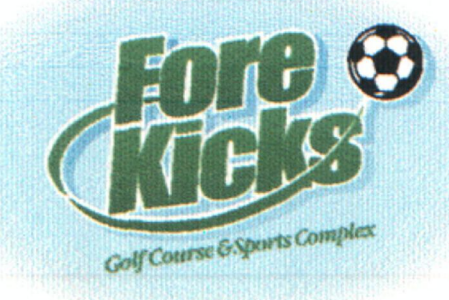

PREPARED FOR :
FORE KICKS, INC.
C/O THOMAS TEAGER
190 ROLLING MEADOW DRIVE
HOLLISTON, MA 01746

RESEARCH BY: KGM	ASSESSORS REFERENCE
FIELD SURVEY: KGM/JWN	MAP 19 BLOCK 82 LOT 4
COMPUTED BY: JEFF	MAP 25 BLOCK 82 LOT 5
DRAFTED BY: JEFF	ZONING REFERENCE
DESIGNED BY: JEFF	COMMERCIAL C-1
CHECKED BY: JMD	


NO.	DATE	REFERENCE
6	6/11/01	PLANNING BOARD DECISION NO. 01-2001
5	4/18/01	PARKING, GRADING, DRAINAGE & LANDSCAPING
4	4/09/01	HDPE LINER AT BASIN #1 & WATER SERVICE
3	3/28/01	GOLF COURSE LIGHTING, DRAINAGE & CURBING
2	3/20/01	GOLF COURSE LIGHTING, IRRIGATION & DETAILS
1	3/9/01	COMMENT REVIEW

DATE : JANUARY 26, 2001

Dunn · McKenzie, Inc.
 LAND SURVEYING AND CIVIL ENGINEERING
 206 DEDHAM STREET, Rt.1A at Rt.115
 NORFOLK, MASSACHUSETTS 02056
 (508) 384-3990 - FAX (508) 384-3905
 EMAIL : staff@dunnmckenzie.com

SITE DEVELOPMENT NORTH
PLAN OF LAND IN
NORFOLK, MASSACHUSETTS

SHEET NO.	SCALE	PROJECT NO.
2	1"=40'	3456 .DWG

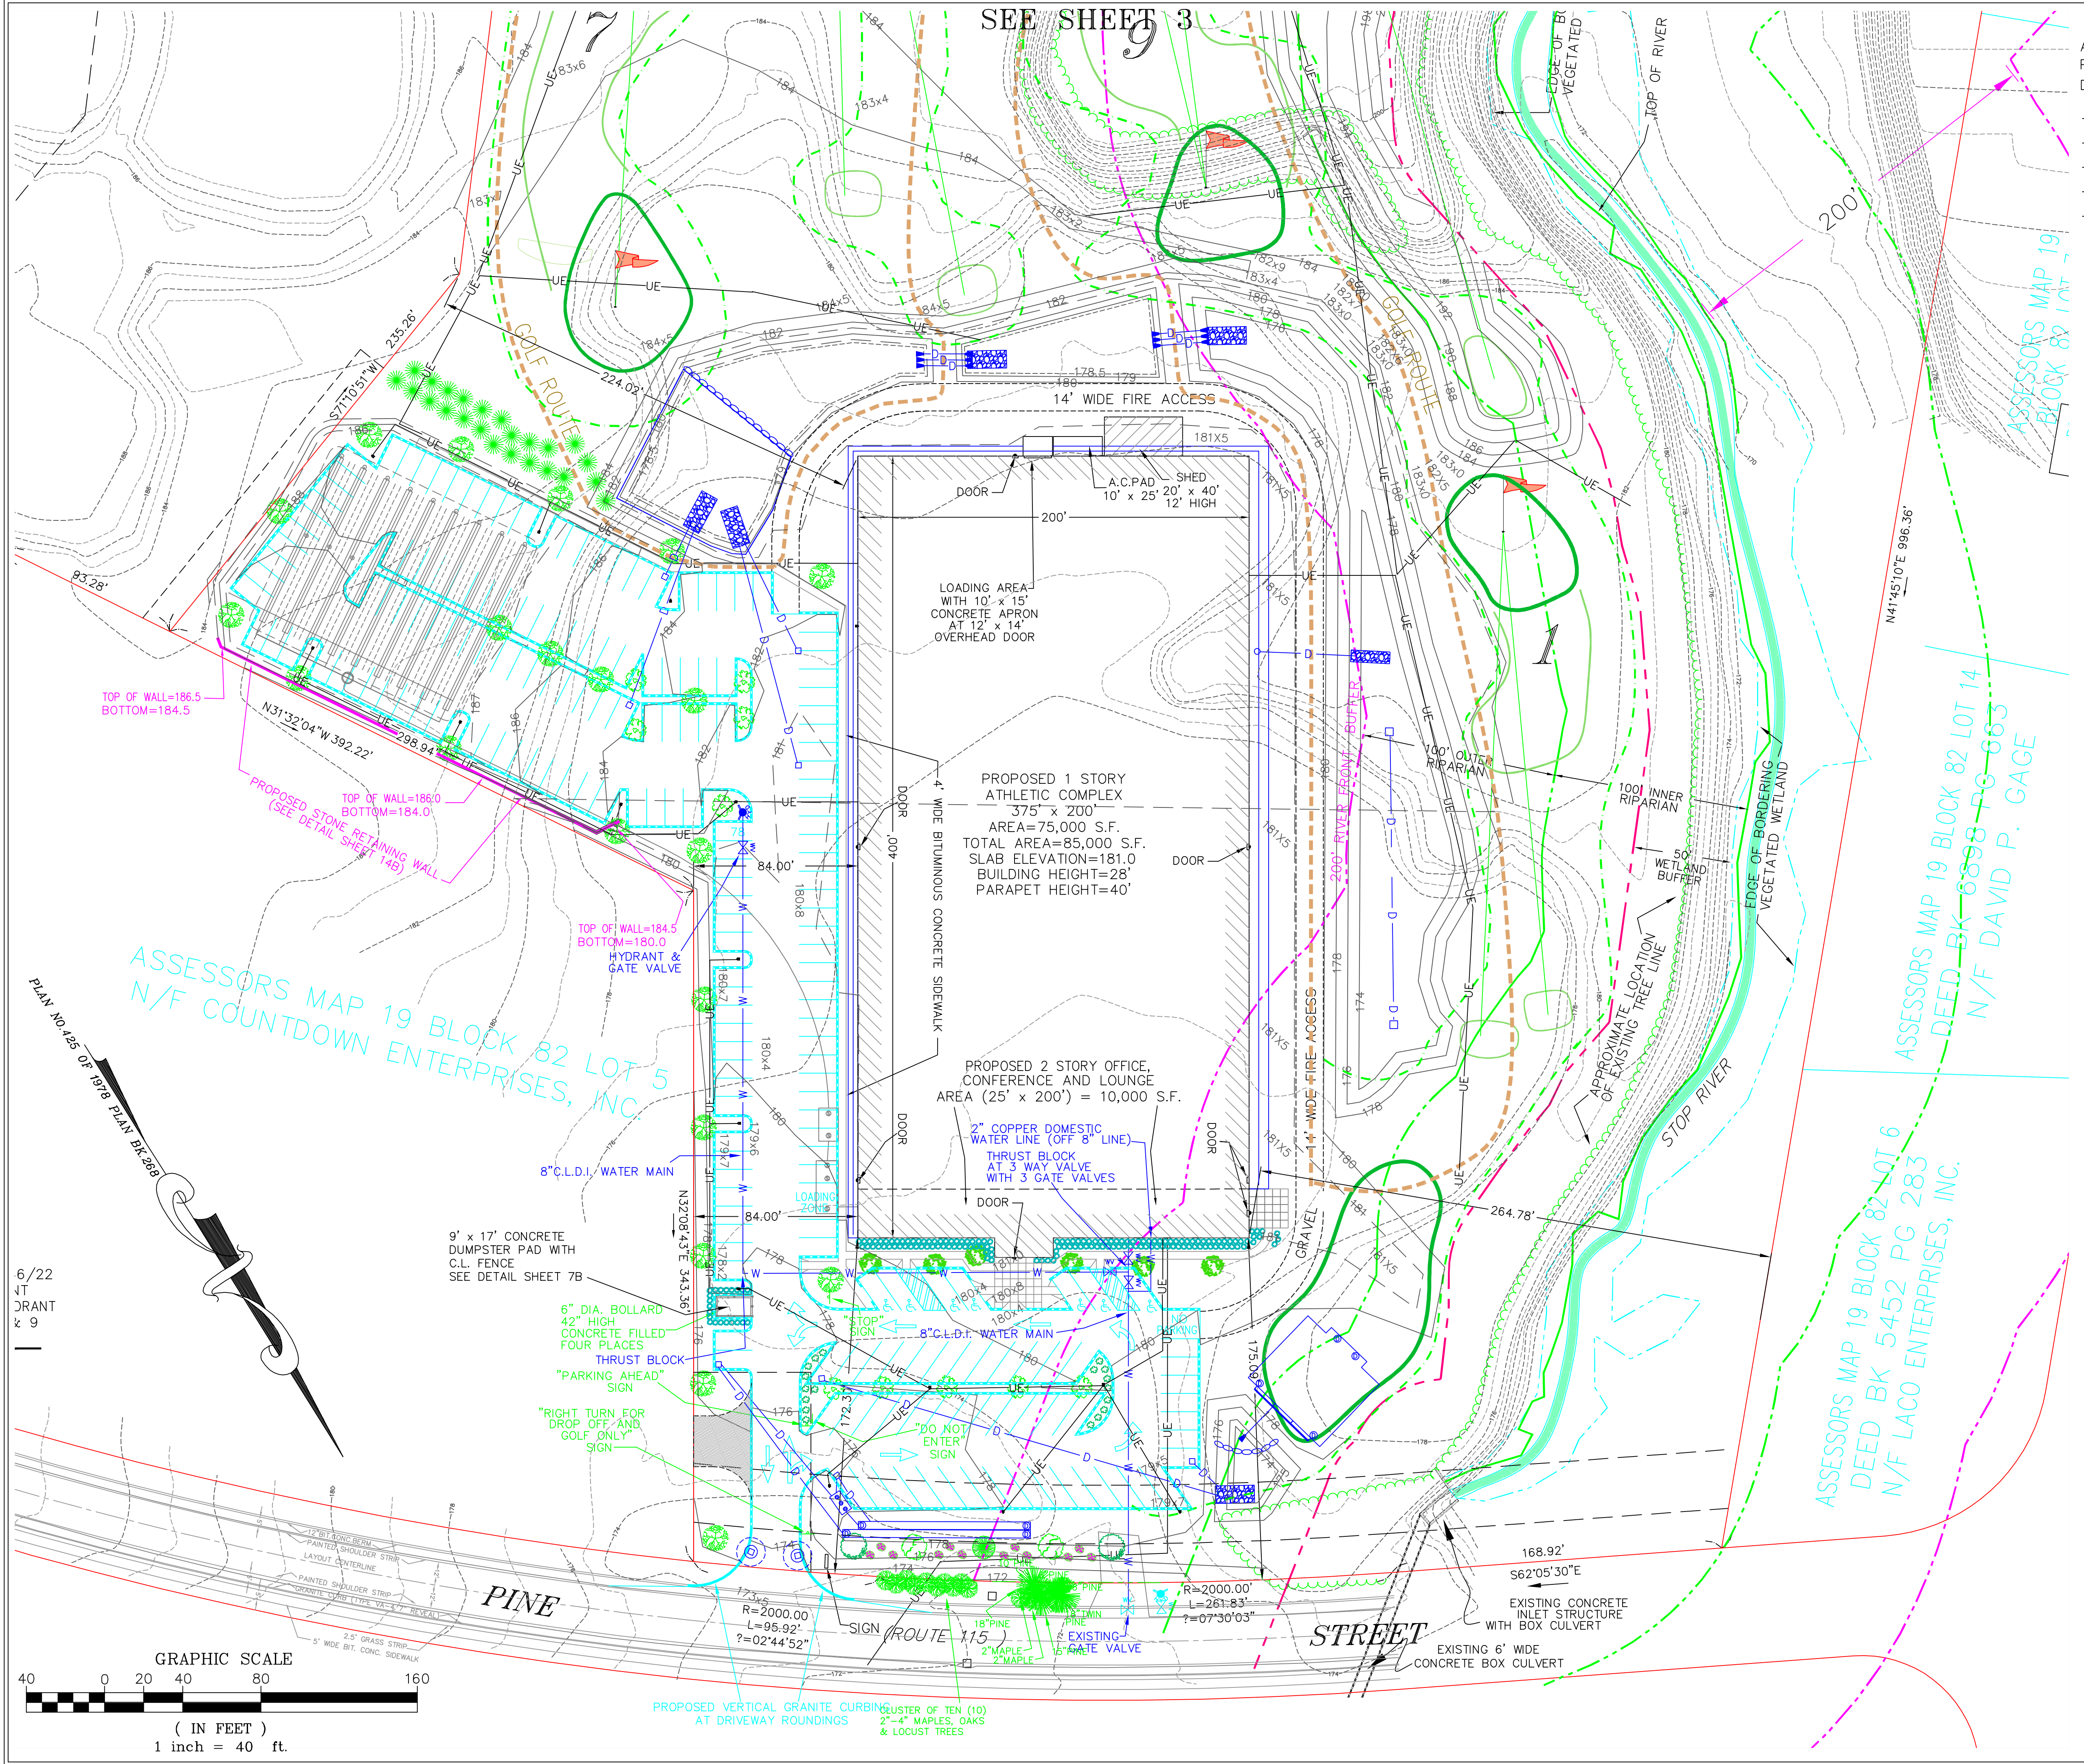

ASSESSORS MAP 19 BLOCK 82 LOT 5
N/F COUNTDOWN ENTERPRISES, INC.

ASSESSORS MAP 19 BLOCK 82 LOT 14
DEED BK 6898 PG 663
N/F DAVID P. GAGE

ASSESSORS MAP 19 BLOCK 82 LOT 6
DEED BK 5452 PG 283
N/F LACO ENTERPRISES, INC.